

**CASS COUNTY HIGHWAY DEPARTMENT**  
**BIDDERS PROPOSAL & PLANS**  
**FOR**  
**COUNTY PROJECT MS1501**  
**CONCRETE SURFACING AND INCIDENTALS**  
Various locations on Cass County Highways,  
in Cass County, North Dakota

**Date of Letting: 10:00 A.M., February 26th, 2015**

Proposal of: \_\_\_\_\_  
\_\_\_\_\_  
\_\_\_\_\_

**COUNTY PROJECT MS1501**  
**CONCRETE SURFACING AND INCIDENTALS**

Various locations on Cass County Highways

in Cass County, North Dakota

I hereby certify that this plan, specification or report was prepared by me or under my direct supervision and that I am a duly Registered Professional Engineer under the laws of the State of North Dakota.

Jason P. Benson /S/

Jason P. Benson  
ND Reg. No. 7490

Date: 01/31/2015

GOVERNING SPECIFICATIONS:

STANDARD SPECIFICATIONS FOR ROAD AND BRIDGE CONSTRUCTION, ADOPTED BY THE NORTH DAKOTA DEPARTMENT OF TRANSPORTATION, OCTOBER 2014; SHALL APPLY, STANDARD DRAWINGS CURRENTLY IN EFFECT; AND OTHER CONTRACT PROVISIONS SUBMITTED HEREIN.

THIS DOCUMENT WAS ORIGNALLY ISSUED AND SEALED BY JASON P. BENSON, ND REG. NO. 7490 ON 01/31/15 AND THE ORIGINAL DOCUMENT IS STORED AT THE CASS COUNTY HIGHWAY DEPARTMENT, WEST FARGO, ND

**COUNTY PROJECT NUMBER MS1501**

**CONCRETE SURFACING AND INCIDENTALS**

**INSTRUCTIONS TO BIDDERS:**

For the 2015 Construction season, Cass County Highway Department will only be accepting bids electronically at BidExpress.com for selected projects. **Project No. MS1501 Concrete Surfacing And Incidentals will be bid both electronically and on paper.**

The Cass County Auditor at the Auditor's Office, 211 9th Street South, Fargo, North Dakota, will receive sealed paper bids until 10:00 a.m. on February 26th, 2015. Bids will be opened immediately both electronically and traditionally following the hour set for receiving bids in the Grasslands Room at the Cass County Courthouse, 211 9th Street South, Fargo, North Dakota.

Paper copies of plans and proposal may be obtained at the office of the Cass County Engineer, West Fargo, North Dakota, at \$25.00 per set, non-refundable. Digital copies are available at BidExpress.com free for viewing.

All envelopes containing bids must be clearly marked on the outside **"BID FOR CONCRETE SURFACING AND INCIDENTALS"**, and the North Dakota contractor's license number must be shown.

A bidder's bond in the amount of 5% of the amount bid, made payable to Cass County shall accompany each bid in a SEPARATE ENVELOPE ATTACHED TO THE OUTSIDE OF THE BID. Certified or Cashier's checks will not be accepted. **A copy of the current ND Contractor's License or certificate of renewal shall be included in the Bid Bond envelope.** No bid will be read or considered which does not comply with the bond or license requirements.

Prequalification is required for all bidders prior to obtaining a bidder's proposal. Contractors may be required to submit information detailing their ability to perform the work specific to this project. Cass County shall determine the Prequalification status of each contractor requesting a proposal, and reserves the right to deny bid documents to any contractor based on the County's responsibility determination.

The County reserves the right to reject any or all bids, and to waive any irregularities. All bidders must be qualified to bid under the laws of North Dakota in accordance with § 43-07-12 of the N.D.C.C.

**COUNTY PROJECT NUMBER MS1501**  
**CONCRETE SURFACING AND INCIDENTALS**

**INDEX OF PROVISIONS:**

Price Schedule for Miscellaneous Items Dated October 1, 2014

Special Provision 15-1      Contractor License & Contractor Claims

Construction Notes

Location Map

Details

10/1/2014

**NORTH DAKOTA DEPARTMENT OF TRANSPORTATION  
PRICE SCHEDULE FOR MISCELLANEOUS ITEMS (PS-1)**

The Contractor agrees to accept the following unit prices for each listed item of work and/or material when no project Contract Unit Price exists for that item. Each price listed will be full compensation for the cost of labor, material, and equipment necessary to provide the item of work and/or material, complete in place, including (but not limited to) royalty, disposal of unsuitable material, equipment rental, sales tax, use tax, overhead, profit, and incidentals.

Each listed price is referenced to the Standard Specifications by Section number and Section name.

SECTION NO.	SECTION NAME	ITEM NAME	PRICE PER ITEM
107.08	Haul Roads	Water	\$27 per M Gal.
107.08	Haul Roads	Bitumen for Mix	Invoice Price <sup>1</sup> + 10%
107.08	Haul Roads	Bituminous Mix	\$42 per Ton <sup>2</sup>
107.08	Haul Roads	Aggregate Base	\$17 per Ton <sup>2</sup>
203.01 B	Rock Excavation	Rock Excavation	\$11 per CY
203.01 C	Shale Excavation	Shale Excavation	Common Excavation Bid Price + \$1.00 per CY
203.01 D	Muck Excavation	Muck Excavation	\$9 per CY
203.05 H.3	Embankment	Overhaul	\$1.40 per CY - Mile
260	Silt Fence	Mucking of Silt Fence	\$3.90 per L.F.
260	Silt Fence	Removal of Silt Fence <sup>3</sup>	\$4.25 per L.F.
261	Fiber Rolls	Mucking of Fiber Rolls	\$3.90 per L.F.
261	Fiber Rolls	Removal of Fiber Rolls <sup>3</sup>	\$4.25 per L.F.
420.04 E	Bituminous Seal Coat	Blotter Sand	\$27 per Ton <sup>2</sup>
430.04 G	Hot Mix Asphalt (Excavated Material Hauled to Disposal Area)	Bituminous Mixture	Machine Placed: Bid or Invoice Price + \$31 per Ton Hand Placed: Bid or Invoice Price + \$48 per Ton
704	Temporary Traffic Control	Flagging	\$32 per MHR

<sup>1</sup>Price paid for bituminous material will be Invoice Price plus Freight Costs.

<sup>2</sup>Price includes haul up to 10 miles. Payment for haul exceeding 10 miles will be according to Section 109.03 E, "Force Account." The haul distance for Aggregate Base and Bituminous Mix will be based on the average haul. The haul distance for Blotter Sand will be from the point where the haul begins to the point where it enters the project.

<sup>3</sup>This is only for pre-existing items that were not installed under Contract.

**CASS COUNTY HIGHWAY DEPARTMENT**

**SPECIAL PROVISION 15-1**

January 1, 2015

**SECTION 102.02 CONTRACTOR LICENSE:**

Section 102.02 of the Standard Specifications for Road and Bridge Construction, 2014 edition is deleted. All bidders must possess a current North Dakota Contractors License in accordance with § 43-07-12 of the North Dakota Century Code.

**SECTION 104.06 CONTRACTOR CLAIMS:**

If the Contractor claims additional compensation for work or material not covered by the Contract, the Contractor is required to prosecute the claim in accordance with Standard Specifications for Road and Bridge Construction, 2014 edition, paragraph 104.06, et seq. The provisions of subparagraph 104.06 D are not applicable to this contract, nor are the provisions of North Dakota Century Code 24-02-06 et seq. as the North Dakota Department of Transportation is not a party to this contract.

References in the Standard Specifications for Road and Bridge Construction, 2014 edition, to the North Dakota Department of Transportation or Department must be construed as referring to the owner. Likewise, a reference by the same works to engineer or director must be construed as referring to the owner of the project.

**CASS COUNTY HIGHWAY DEPARTMENT**  
**CONCRETE SURFACING AND INCIDENTALS**  
**CONSTRUCTION NOTES**

**DESCRIPTION OF WORK:**

Cass County Highway Department plans to add a concrete driving section to its new storage building, removing and replacing concrete and inlets in existing wash bay in the maintenance building, and repairing some concrete panels by fuel pumps that are damaged. The concrete sections plan to be placed on the west side of the new storage building, in the existing wash bay, and by the existing fuel pumps (see attached plans for locations and areas). These concrete sections are to improve drainage and fix damages of existing facilities. All sections of the concrete are to be 8" reinforced.

Contractor will be responsible for all removals, minor grading, placement of sewer line and inlets, rebar and form placement, placement of concrete curb, and placement of concrete slab.

**GENERAL PROVISIONS:**

Thicknesses shown on the typical sections for surfacing are approximate. It is intended that the plan tonnages provided for by the basis of estimate will be used uniformly throughout the project unless otherwise authorized by the Engineer.

The attention of the bidders is directed to M.S. 298.75 (Aggregate Material Tax), pursuant to the removal of aggregates from any deposit in Clay County, Minnesota.

**STORAGE BUILDING/FUEL PUMP CONCRETE SLAB:**

All 8" thick slabs shall be reinforced Class AE concrete. All reinforcing rebar shall be #5 deformed rebar @ 18" O.C. each way as well as pin and match into all existing concrete slabs as seen in the joint detail. All minor grading and compacting of subgrade material and form placement shall be the responsibility of the contractor, major grading to be done with county forces. The contractor shall finish slab with a broom finish following top of concrete surface grades specified in the concrete surfacing details. The contractor shall cure the concrete by covering as soon as practicable or by spraying with an approved curing agent. All joints to be placed as designated by the engineer in the field, and matching existing joints. All transverse and longitudinal joints shall be sawed and sealed with hot poured elastic Type 2 Joint Sealant. The contractor is responsible for all damage and repairs to the slabs. Driveways must be closed to pedestrian traffic for 24 hrs and vehicle traffic for a minimum of 7 days.

All costs associated with this item shall be incidental to the price bid per square yard of reinforced concrete and shall be included in the 8" REINF CONCRETE PAVEMENT CL AE bid item.

**FUEL PUMP CONCRETE PANEL REMOVAL:**

All costs associated with removal of existing concrete in the repair area (80 SY) shall be included in the FUEL PUMP CONCRETE PANEL REMOVAL bid item. All removals will become property of contractor and shall be disposed of properly off county property.

**CASS COUNTY HIGHWAY DEPARTMENT  
CONCRETE SURFACING AND INCIDENTALS**

**CONSTRUCTION NOTES**

**ADJUST GATE VALVE BOX:**

All costs associated with adjusting a hydrant gate valve box to proposed elevation, raising approximately 6", and shall be included in the ADJUST GATE VALVE BOX bid item.

**CURB AND GUTTER:**

All curb and gutter shall be constructed using Class AE Concrete in accordance with the plan drawing details. All grading and compacting of subgrade material and form placement shall be the responsibility of the contractor. All costs associated with constructing curb and gutter shall be incidental to the price of the CURB AND GUTTER bid item.

**CURB CUT DRAINAGE SLAB REINF CONCRETE 4IN:**

All 4" thick slabs shall be reinforced Class AE concrete. All reinforcing rebar shall be #4 deformed rebar @ 18" O.C. each way as well as pin and match into all existing curb as seen in the curb cut detail. All salvaged topsoil shall be saved and placed where needed around county property. All costs associated with grading, forming, reinforcing rebar and dowels (see curb cut detail), and pouring concrete shall be incidental to the price per square yard of 4in reinforced concrete and shall be included in the CURB CUT DRAINAGE SLAB REINF CONCRETE 4IN bid item.

**CURB AND GUTTER REMOVALS:**

The removal of existing curb and gutter to become property of contractor and shall be disposed of properly off county property, all costs associated with this work to be included in the CURB AND GUTTER REMOVAL bid item.

**SIDEWALK REINF CONCRETE 4IN:**

All 4" thick slabs shall be reinforced Class AE concrete. All reinforcing rebar shall be #4 deformed rebar @ 18" O.C. each way as well as pin and match into all existing concrete slabs as seen in the joint detail. All salvaged topsoil shall be saved and placed where needed around county property. All costs associated with grading, forming, reinforcing rebar and dowels (see sidewalk detail), pouring concrete, and saw cutting joints shall be incidental to the price per square yard of 4in reinforced concrete and shall be included in the SIDEWALK REINF CONCRETE 4IN bid item.

**TOPSOIL:**

The placement and fine grading of topsoil in and around the back of all new curb and gutter laid, all costs associated with this work to be included in the TOPSOIL bid item.

**CASS COUNTY HIGHWAY DEPARTMENT**  
**CONCRETE SURFACING AND INCIDENTALS**  
**CONSTRUCTION NOTES**

**WASH BAY CONCRETE SLAB:**

All 8" thick slabs shall be reinforced Class AE concrete. All reinforcing rebar shall be #5 deformed rebar @ 18" O.C. each way as well as pin and match into all existing concrete slabs as seen in the joint detail. All grading and compacting of subgrade material and form placement shall be the responsibility of the contractor. The contractor shall finish slab with trowels to a smooth hard finish following drainage lines specified in details. Galvanized angle iron shall be formed into new concrete on east and west entrances (3"x3"x5/16"x16'-W/ anchors @18" on center). No saw cut joints will be placed on concrete slab. The contractor shall cure the concrete by applying a high glass clean sealer, W.R. Meadows Deck-o-Grip W/B (Slip Resistant), or an approved equal. The contractor is responsible for all damage and repairs to the slabs. Driveways must be closed to pedestrian traffic for 24 hrs and vehicle traffic for a minimum of 7 days.

All costs associated with this item shall be incidental to the price bid per square yard of reinforced concrete and shall be included in the WASH BAY 8" REINF CONCRETE PAVEMENT CL AE bid item.

**WASH BAY REMOVALS:**

All costs associated with the removal of existing inlets (2), existing inflammable waste interceptor, existing concrete (265 SY), existing inlet pipes, waste interceptor pipes, and existing sewer line pipes of all types and sizes as specified in the removal detail (60 LF), disconnecting power to concrete heat grid and removing it, and existing guard posts (4) shall be included in the WASH BAY REMOVALS bid item. All removals will become property of contractor and shall be disposed of properly off county property.

**WASH BAY DRAIN "A":**

All concrete shall be reinforced Class AE concrete (2.5 CY). All reinforcing rebar shall be #5 deformed rebar placed as shown in trench drain details (280 LBS). All grading and compacting of subgrade material for form placement shall be the responsibility of the contractor. All PVC shall be 4" and conform to standard specifications for Rigid Polyvinylchloride Compounds, ASTM D-1784, Class 12454-B or 12454-C or 12364-C (20 LF). The PVC sewer pipe and connectors shall meet the requirements of ASTM D3034. All PVC connectors needed to attach into the existing 4" cast iron sewer pipe will be incidental. The Joint system shall be an integral bell gasketed joint, which forms a watertight seal. Sewer pipe trench backfill shall be constructed in accordance to the detail plans. Trench grate shall be Harsco Industrial WB9 1<sup>3</sup>/<sub>4</sub>" x 3/16" x 1' 8.5" x 25' smooth with a galvanized finish or approved equal, and sit on galvanized angle iron anchored into the concrete as seen in the detail (2"x2"x3/16"x50'-W/ anchors @18" on center). All costs associated with constructing a new trench drain shall be incidental to the price of the WASH BAY DRAIN "A" bid item.

**CASS COUNTY HIGHWAY DEPARTMENT  
CONCRETE SURFACING AND INCIDENTALS  
CONSTRUCTION NOTES**

**WASH BAY DRAIN “B”:**

All concrete shall be reinforced Class AE concrete (0.75 CY). All reinforcing rebar shall be #5 deformed rebar placed as shown in trench drain details (105 LBS). All grading and compacting of subgrade material for form placement shall be the responsibility of the contractor. All PVC shall be 4” and conform to standard specifications for Rigid Polyvinylchloride Compounds, ASTM D-1784, Class 12454-B or 12454-C or 12364-C (25 LF). The PVC sewer pipe and connectors shall meet the requirements of ASTM D3034. All PVC connectors needed to attach into the existing 4” cast iron sewer pipe will be incidental. The Joint system shall be an integral bell gasketed joint, which forms a watertight seal. Sewer pipe trench backfill shall be constructed in accordance to the detail plans. Trench grate shall be Harsco Industrial WB9 1¾” x 3/16” x 1’ 8.5” x 3’ smooth with a galvanized finish or approved equal, and sit on galvanized angle iron anchored into the concrete as seen in the detail (2”x2”x3/16”x6’-W/ anchors @18” on center). All costs associated with constructing a new trench drain shall be incidental to the price of the WASH BAY DRAIN “B” bid item.

**GUARD POST – PERMANENT:**

All concrete shall be 3,000 PSI concrete poured in and around guard post as seen in the guard post detail. All guard posts shall be 40 gauge 6” smooth steel pipe. All costs associated with digging hole, forming, steel pipe, and pouring concrete shall be included in the GUARD POST - PERMANENT bid item.

**SELECT BACKFILL:**

All costs associated with the placement and compaction of the select backfill material to be placed around new sewer pipe in wash bay drainage to be included in the SELECT BACKFILL bid item. The material shall meet the class 5 gradation specifications.

**SEEDING/MULCHING:**

All costs associated with the placement of hydro-seed on newly placed topsoil around project shall be incidental to the price bid per square yard to be included in the SEEDING-HYDRO MULCH bid item.

Class III (urban) shall be used as shown in the turf establishment. The seed mixture will be used for all areas.


<u>CLASS III (URBAN)</u>	<u>POUNDS OF PURE LIVE SEED PER ACRE</u>
BLUEGRASS (2 KINDS)	120
CREEPIN RED FESCUE	20
PERENNIAL RYE	20
TOTAL	160

**UTILITIES:**

The Contractor is cautioned that all existing utilities may not be shown. The location of existing utilities is not guaranteed, and the contractor shall be responsible for determining the exact location and protection of the existing utilities.

# Cass County Highway Department

## Project No. MS1501 - Concrete Surfacing

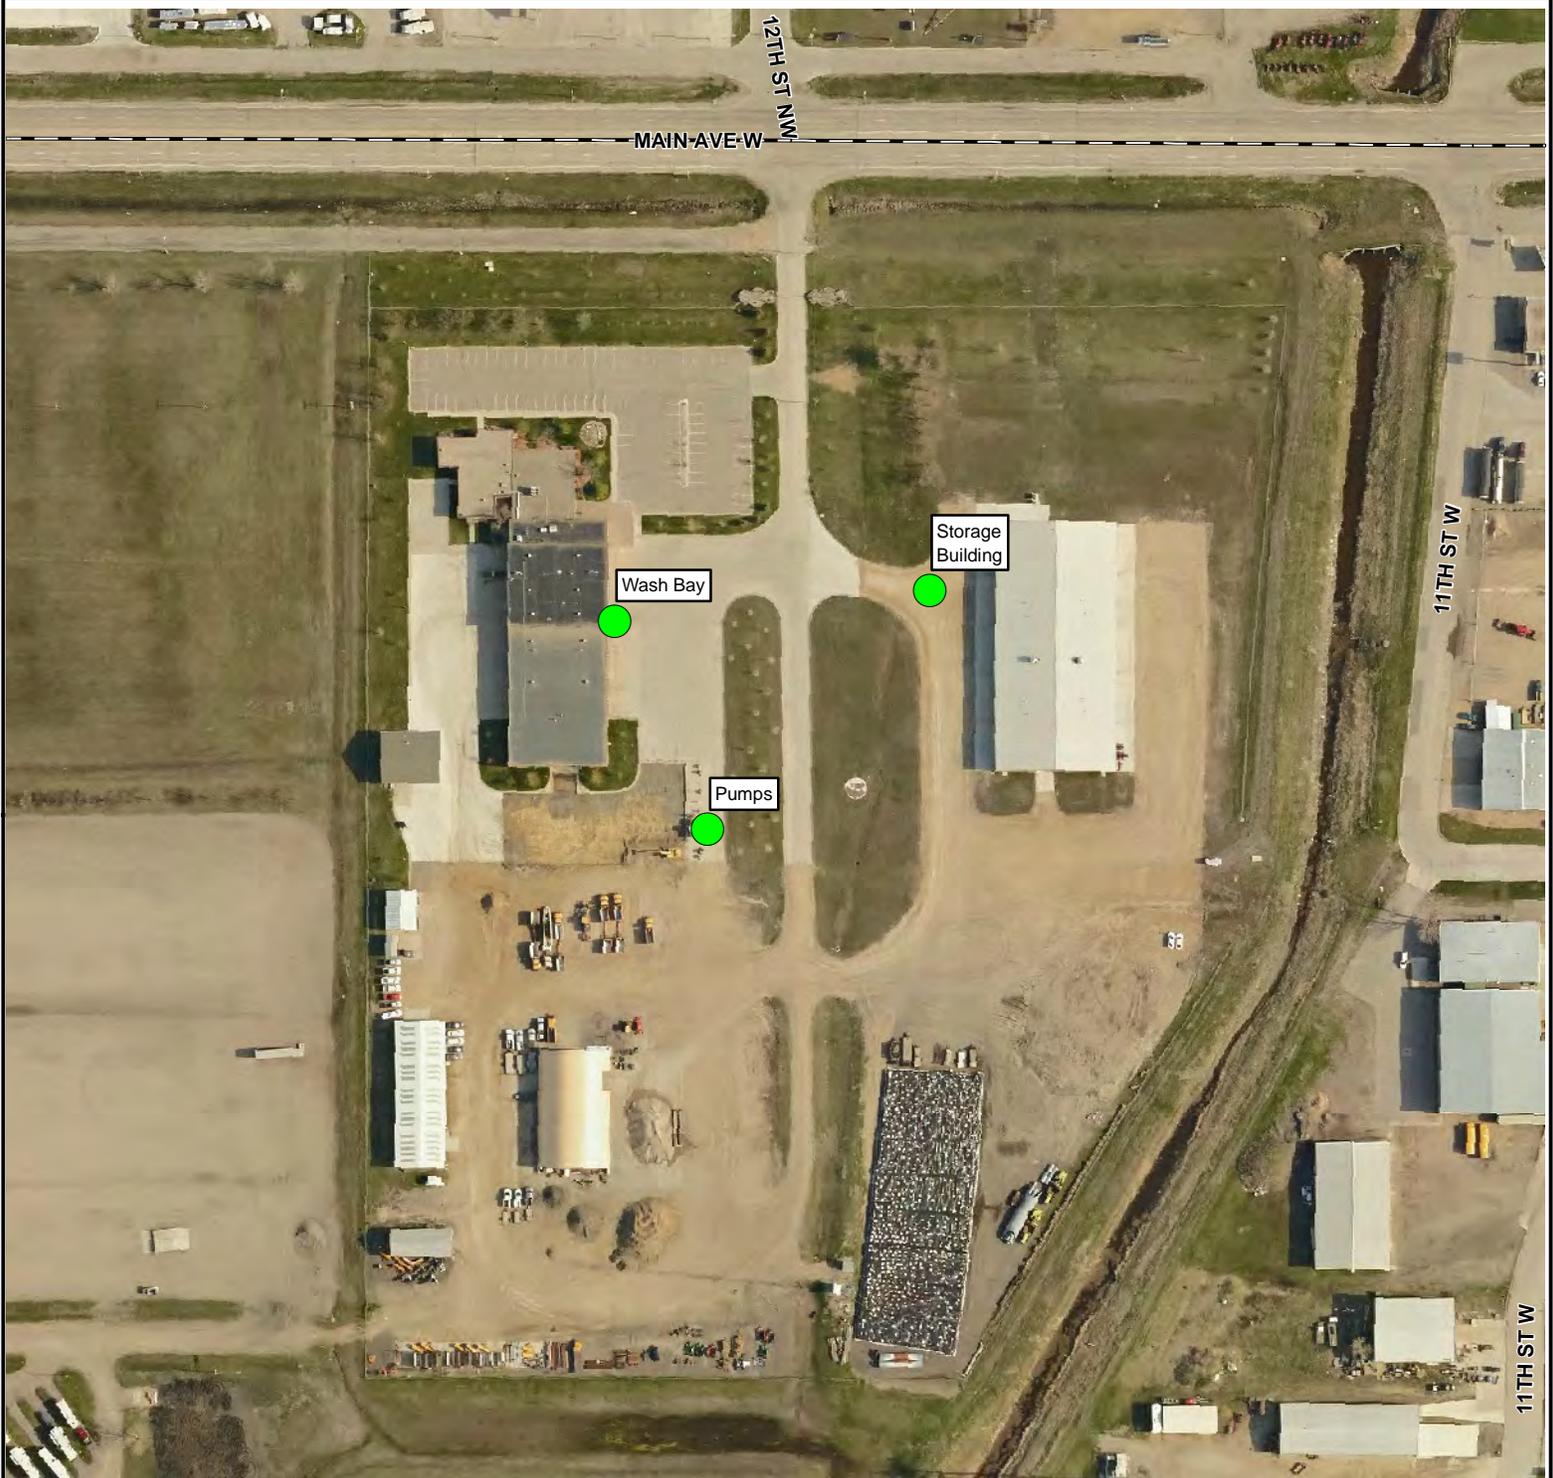

Jason Benson  
County Engineer, P.E.

Richard Sieg  
Highway Superintendent


Prepared by  
Cass County Highway Dept.  
February 2015



Cass County Hwy. Dept.  
1201 Main Ave. W  
West Fargo, ND 58078

(701) 298-2370

Web: <http://www.casscountynd.gov>  
Email: [highway@casscountynd.gov](mailto:highway@casscountynd.gov)


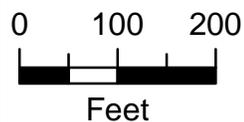


 Concrete  
Surfacing  
Locations

Disclaimer: As with all public information derived from variable sources, this data may contain errors or faults. Therefore, Cass County does not provide any warranty express or implied, as to the accuracy of this data. The recipient is encouraged to make an independent investigation of verification of the data. If an error is found, it is requested the County Engineer be advised of the particulars so the data can be examined and corrected. THIS MAP IS NOT A SUBSTITUTE FOR AN ACCURATE FIELD SURVEY.

# CONCRETE SURFACING DETAILS

NOT TO SCALE

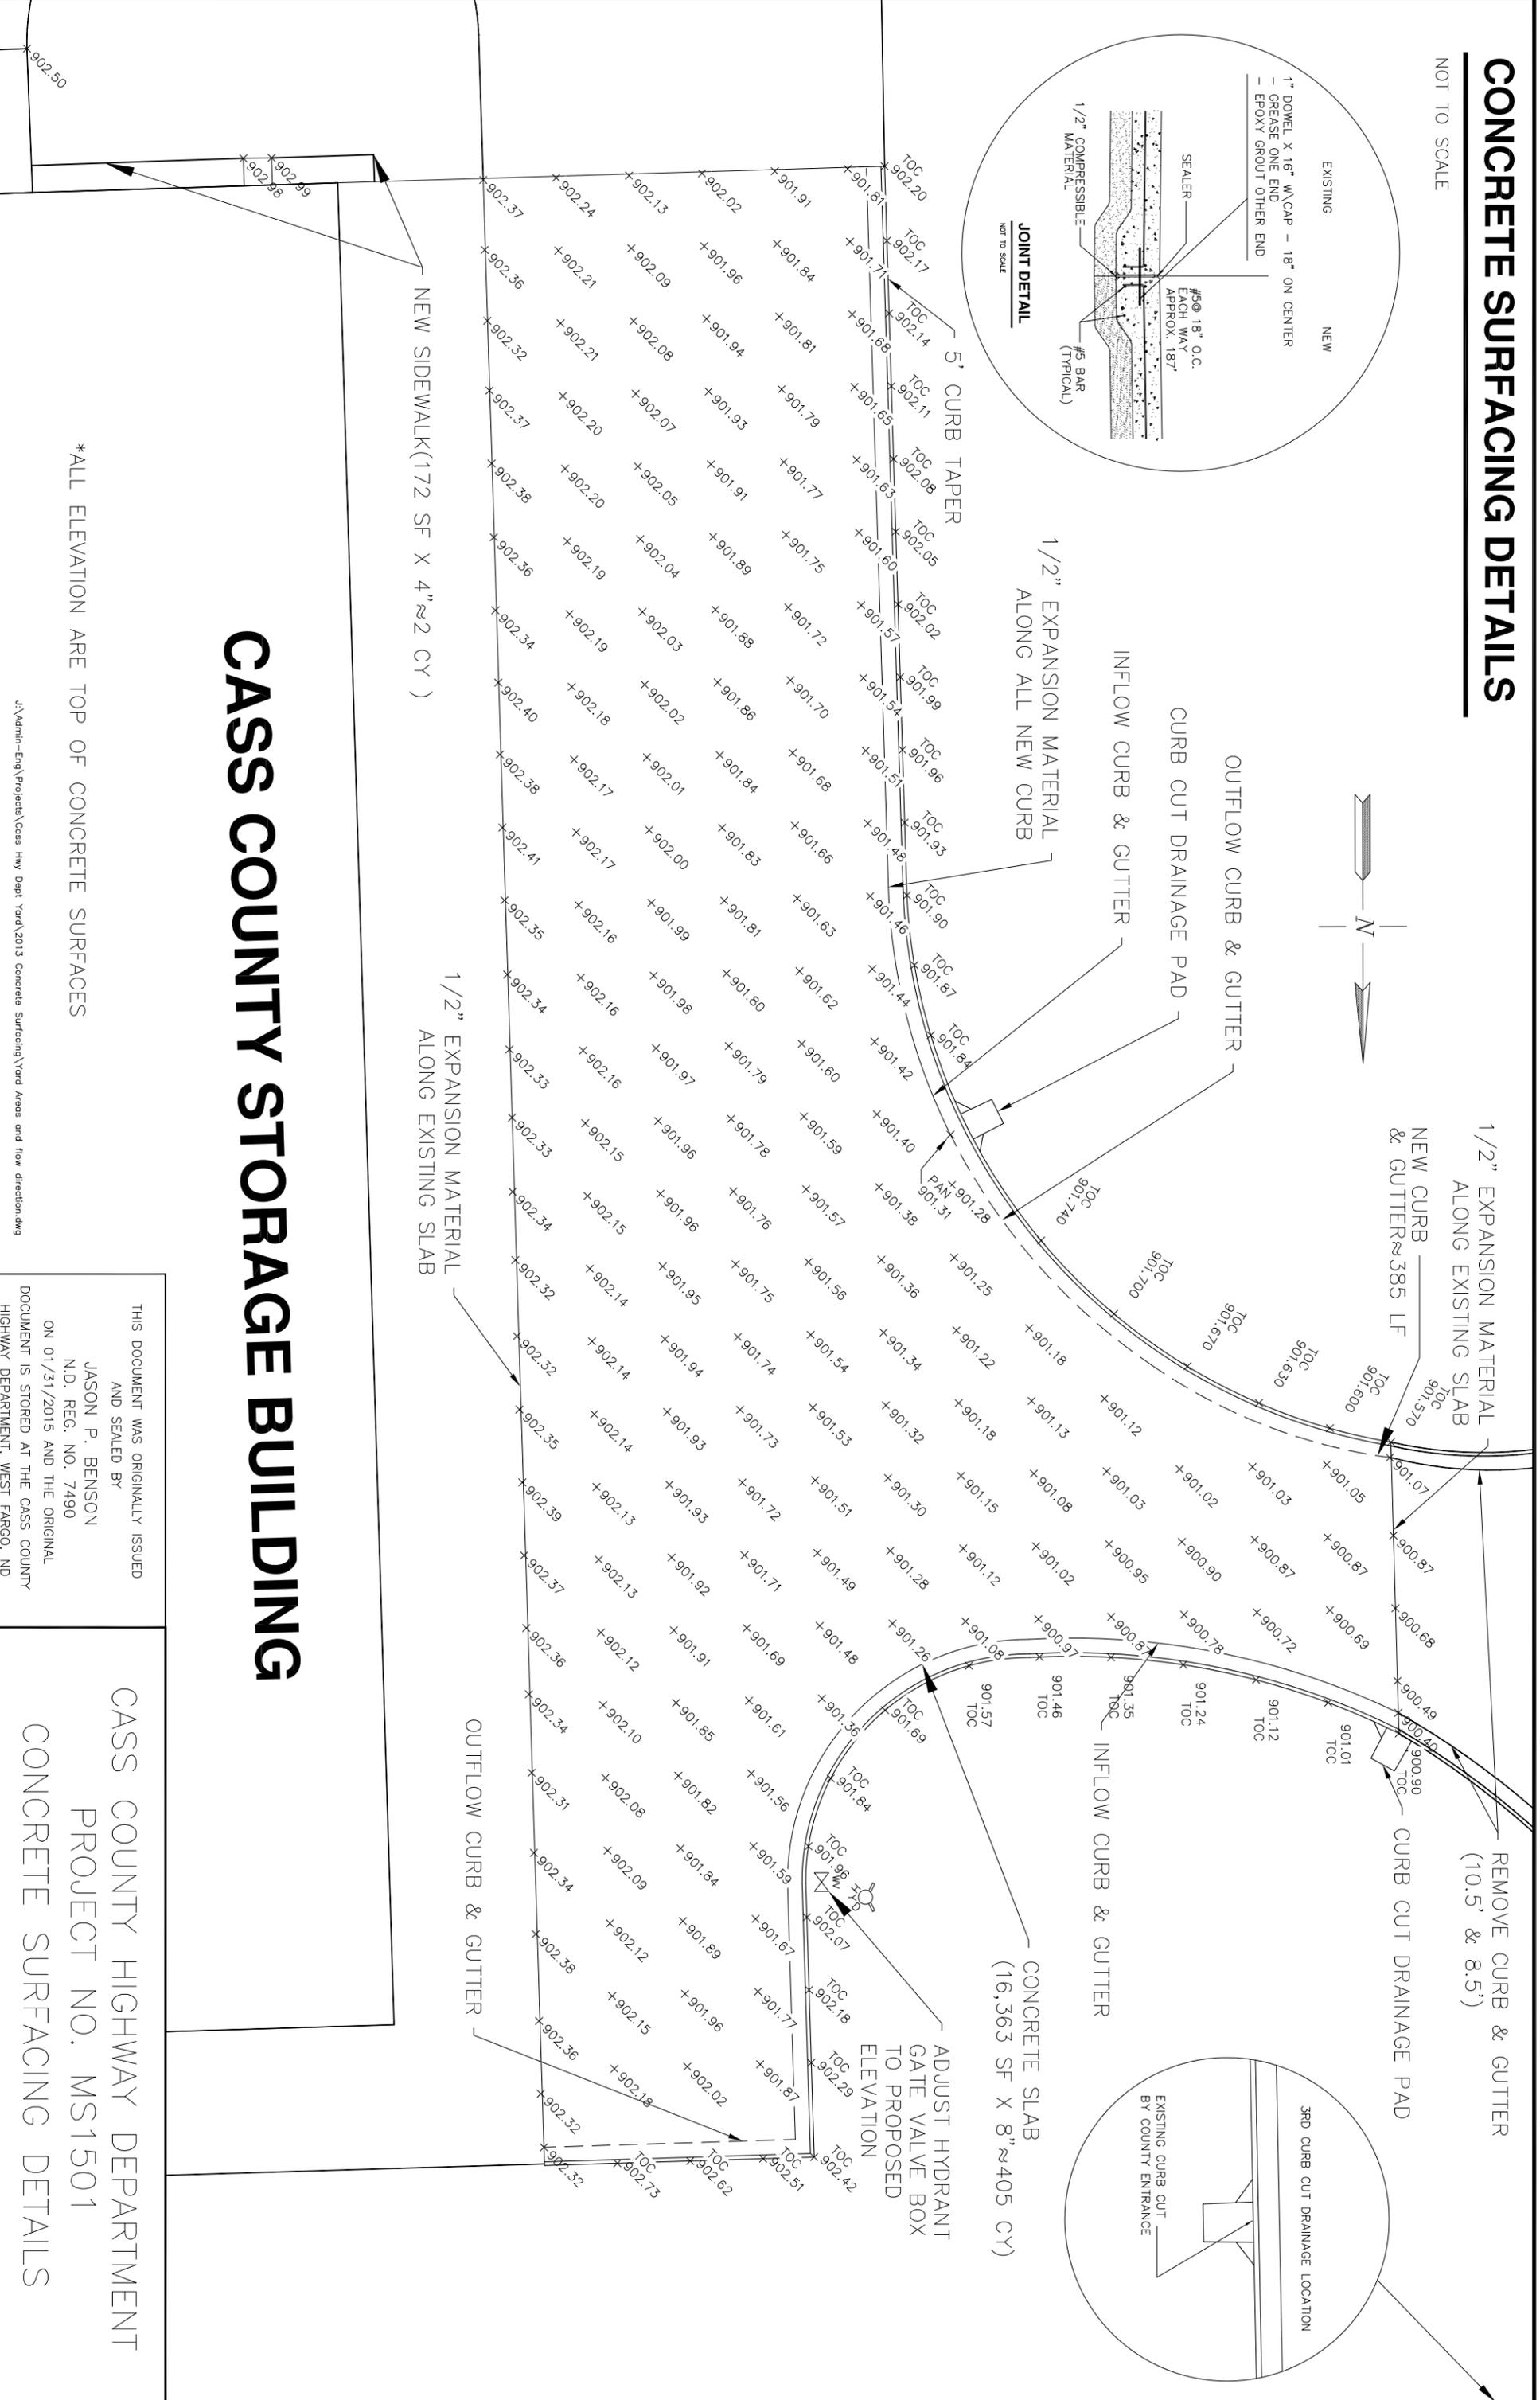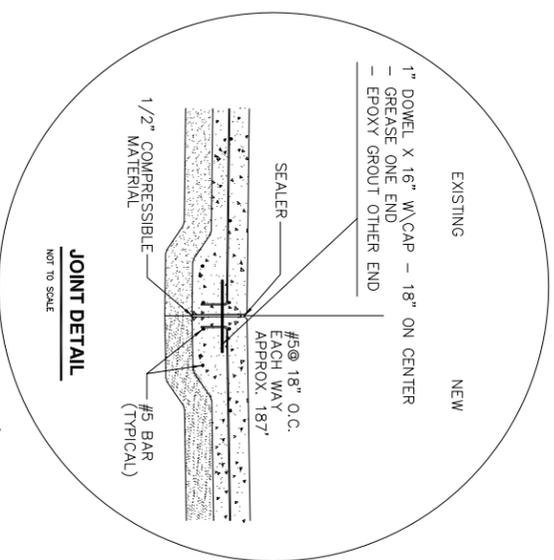

# CASS COUNTY STORAGE BUILDING

\*ALL ELEVATION ARE TOP OF CONCRETE SURFACES

J:\Admin-Eng\Projects\Cass Hwy Dept Yard\2013 Concrete Surfacing\Yard Areas and Flow direction.dwg


THIS DOCUMENT WAS ORIGINALLY ISSUED AND SEALED BY  
**JASON P. BENSON**  
 N.D. REG. NO. 7490  
 ON 01/31/2015 AND THE ORIGINAL DOCUMENT IS STORED AT THE CASS COUNTY HIGHWAY DEPARTMENT, WEST FARGO, ND

CASS COUNTY HIGHWAY DEPARTMENT  
 PROJECT NO. MS1501  
 CONCRETE SURFACING DETAILS




# SECTION A-A

NOT TO SCALE

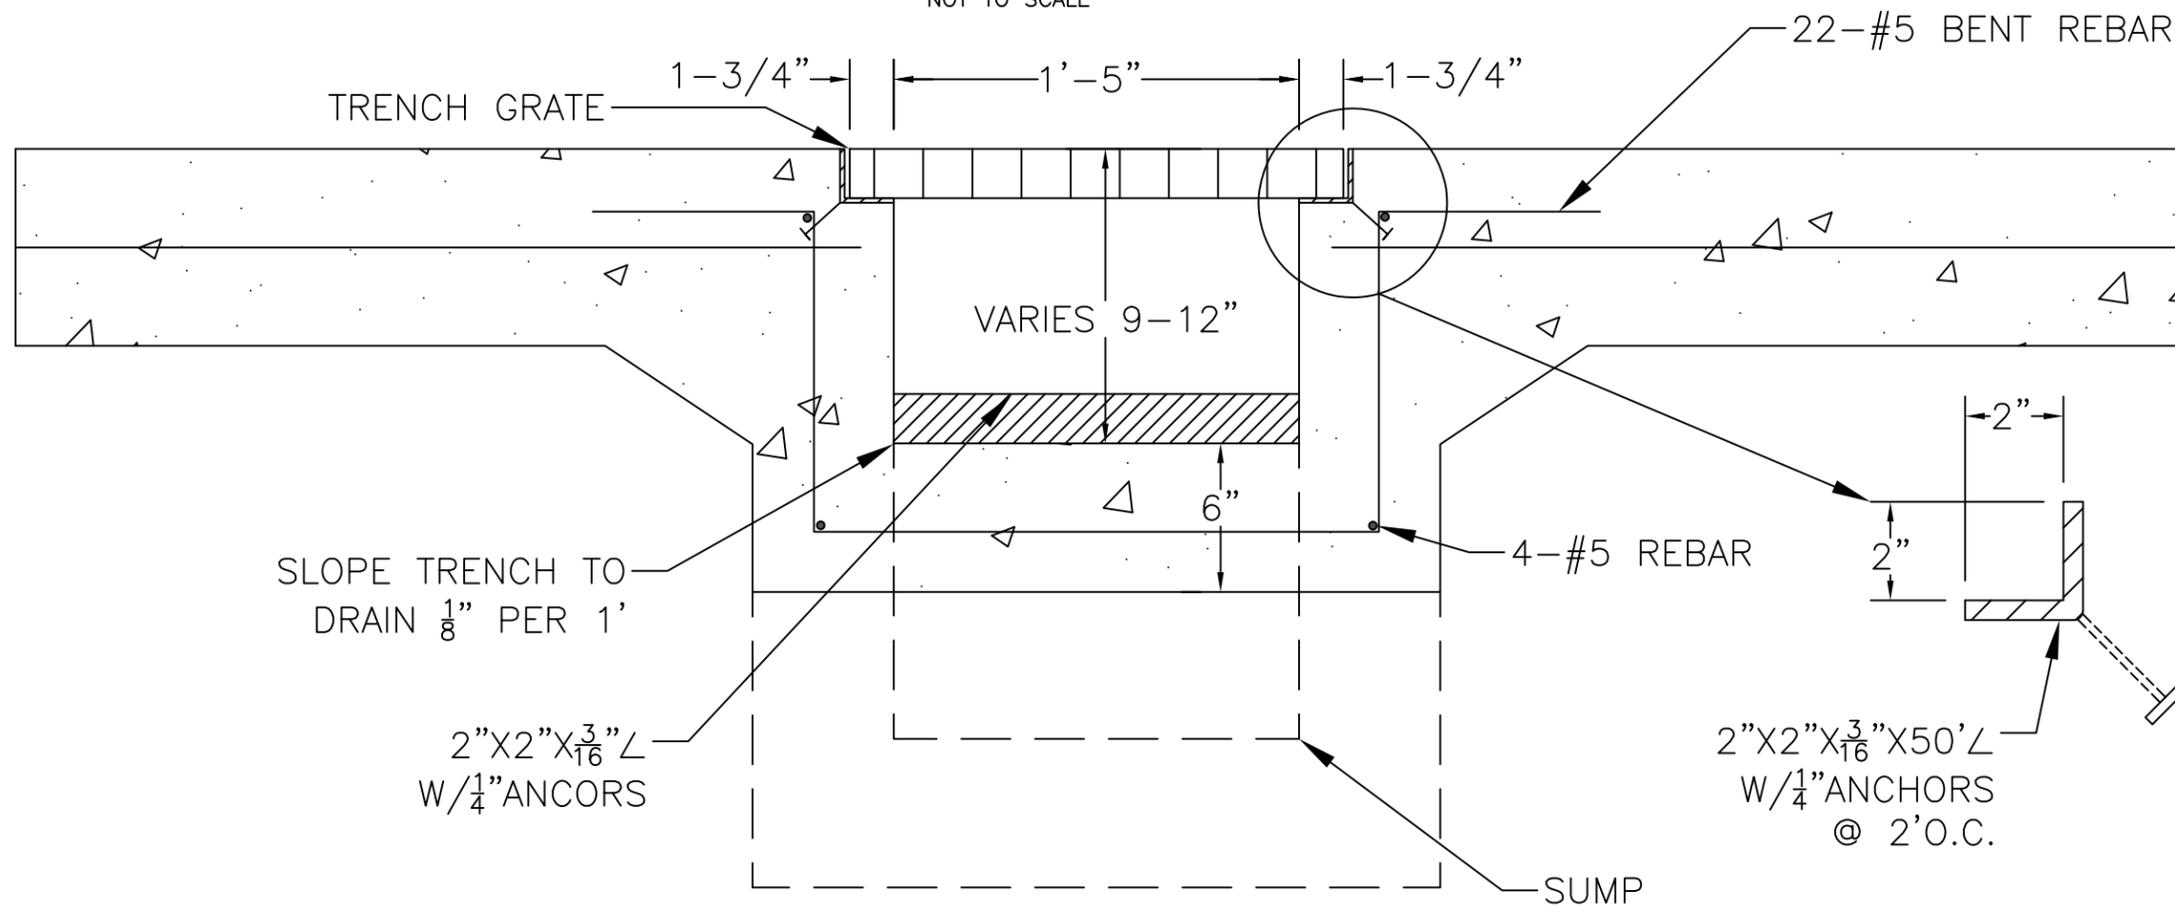


BENT #5 BARS

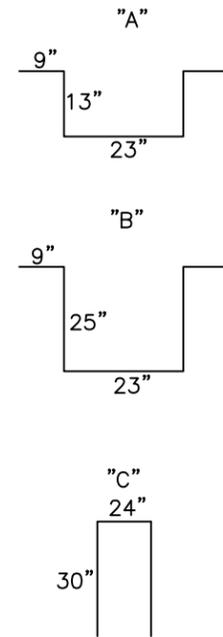

#5 REINFORCING BAR LIST (DRAIN "A")			
BAR	QTY	LENTH (FT)	WEIGHT (LB)
STRAIGHT	N/A	108	112.64
BENT "A"	18	101	105.34
BENT "B"	4	31	32.33
BENT "C"	4	28	29.20
<b>TOTAL</b>		<b>268</b>	<b>279.52</b>

# TRENCH DRAIN "A" DETAIL

NOT TO SCALE


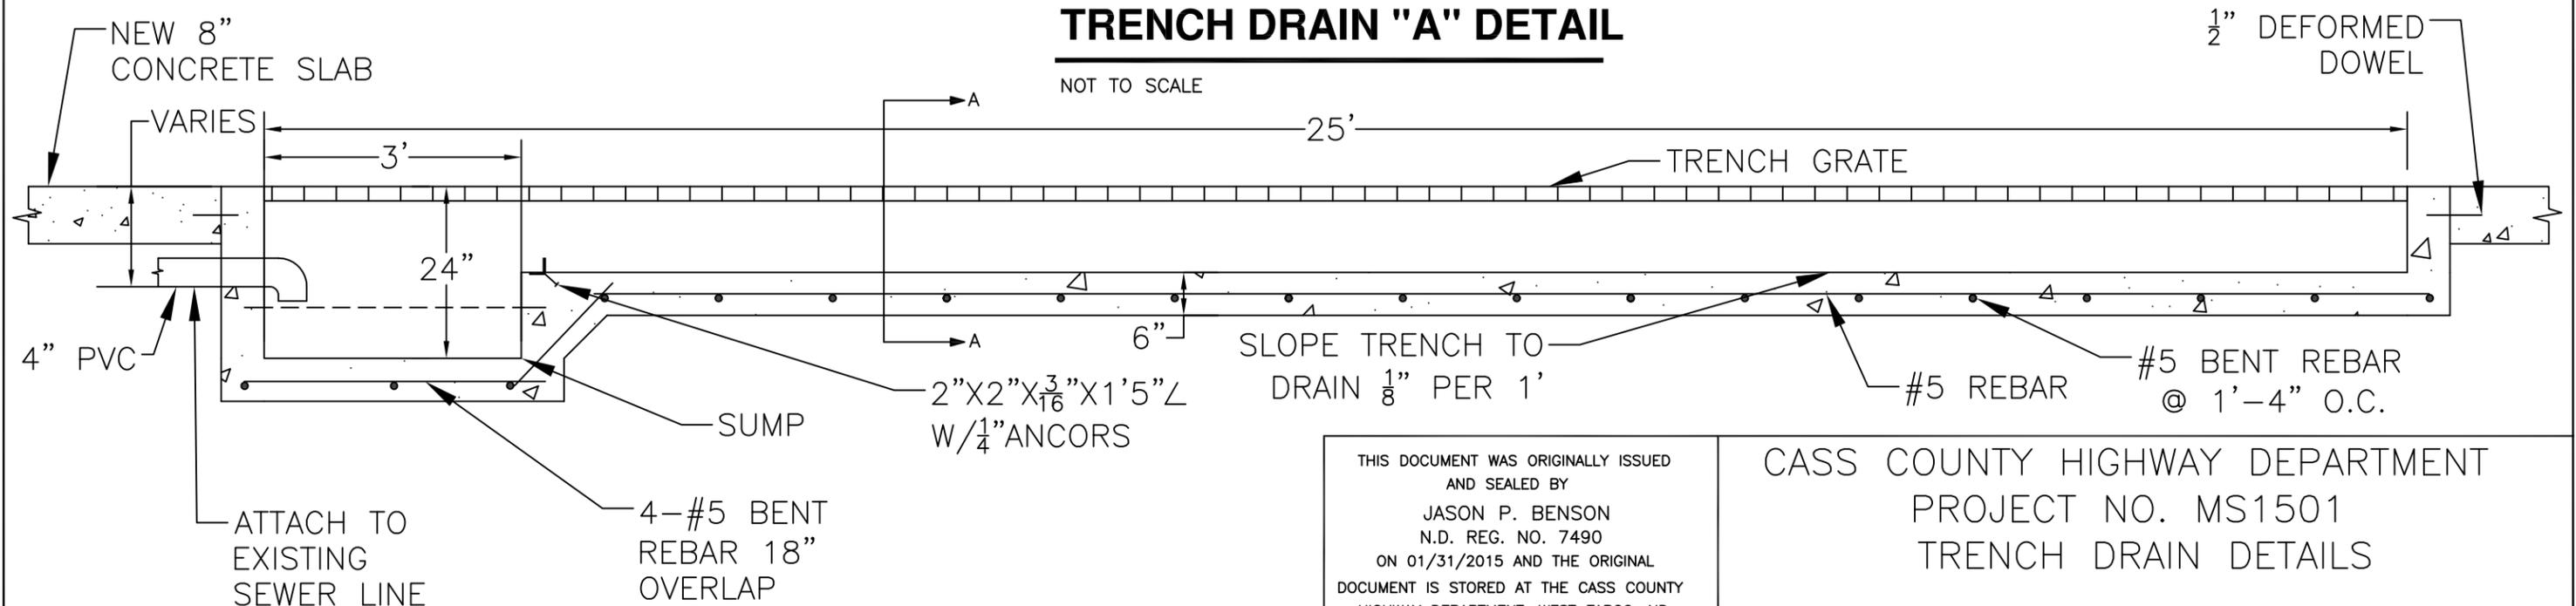


THIS DOCUMENT WAS ORIGINALLY ISSUED AND SEALED BY  
 JASON P. BENSON  
 N.D. REG. NO. 7490  
 ON 01/31/2015 AND THE ORIGINAL DOCUMENT IS STORED AT THE CASS COUNTY HIGHWAY DEPARTMENT, WEST FARGO, ND

CASS COUNTY HIGHWAY DEPARTMENT  
 PROJECT NO. MS1501  
 TRENCH DRAIN DETAILS

# SECTION B-B

NOT TO SCALE

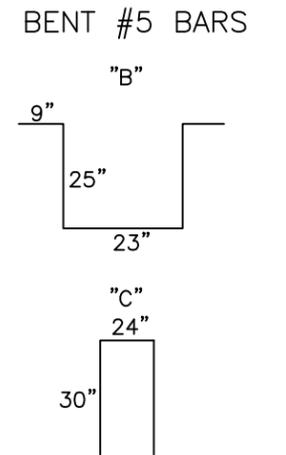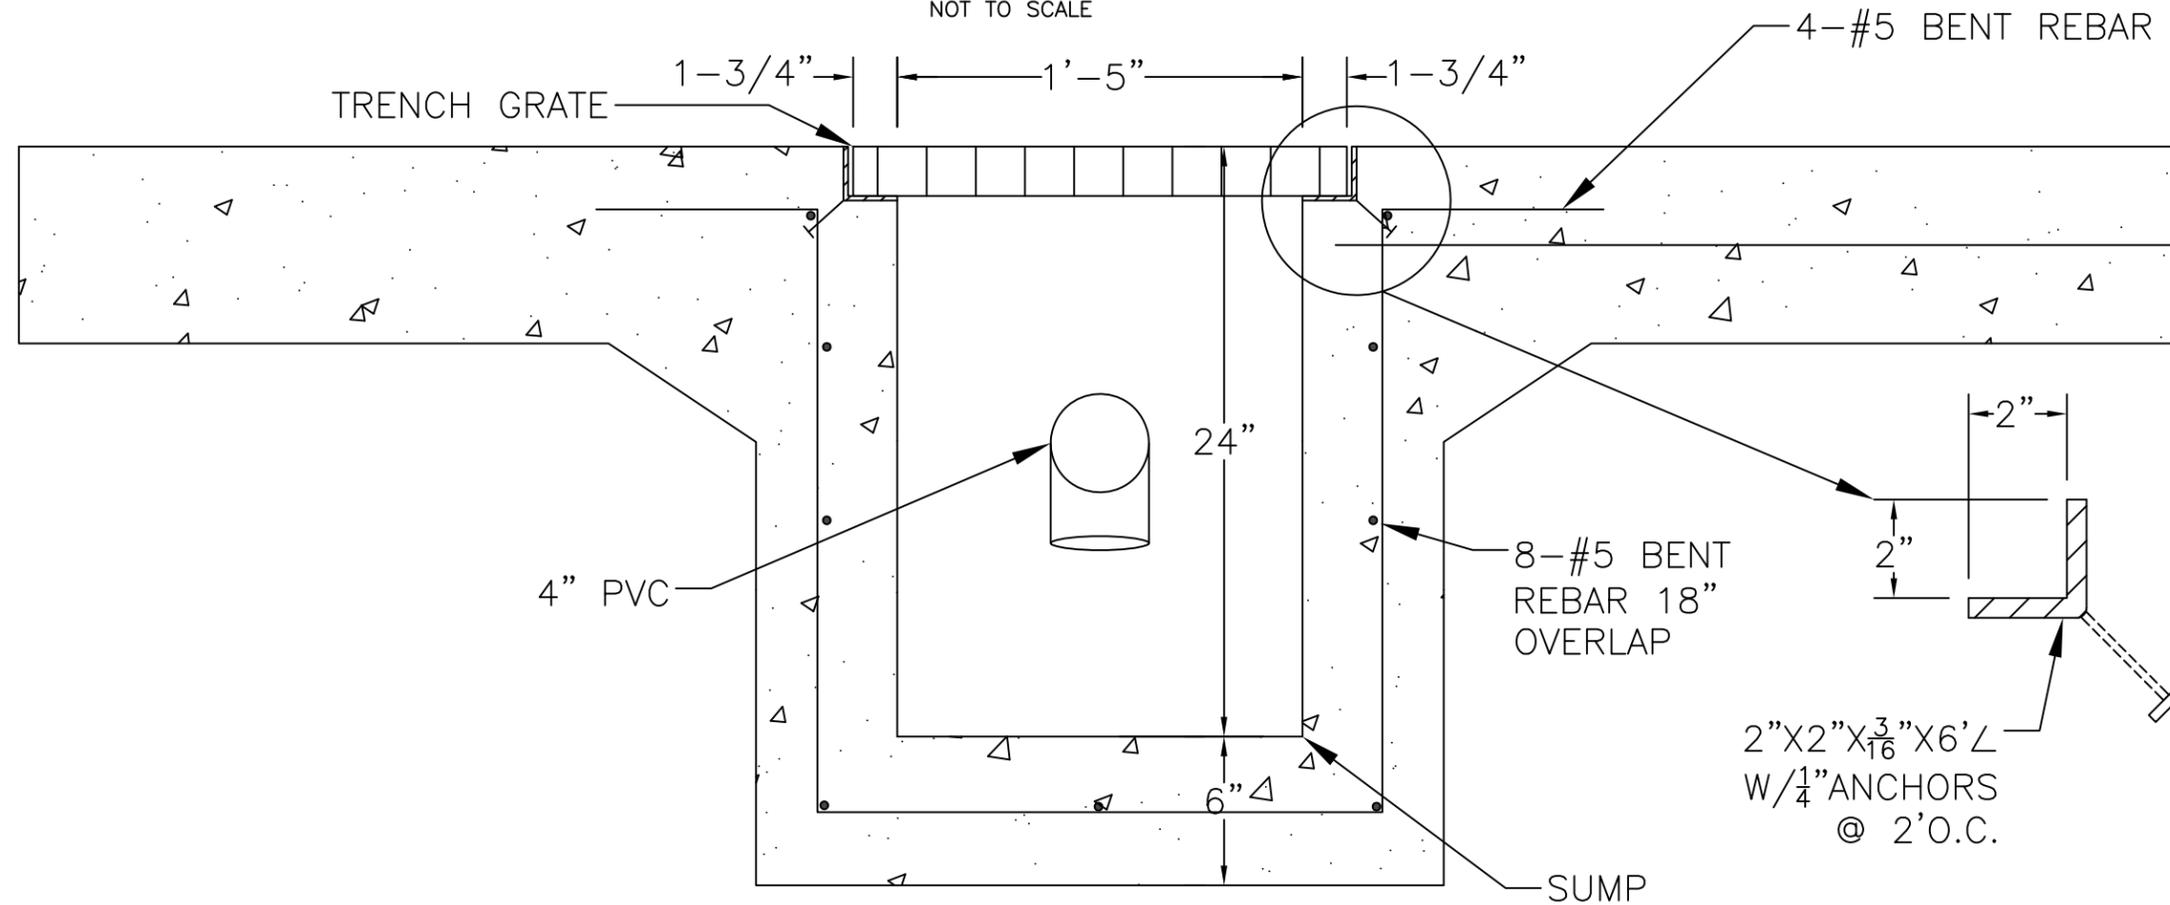


2"X2"X $\frac{3}{16}$ "X6' L  
W/ $\frac{1}{4}$ " ANCHORS  
@ 2'O.C.

#5 REINFORCING BAR LIST (DRAIN "B")			
BAR	QTY	LENTH (FT)	WEIGHT (LB)
STRAIGHT	N/A	10	10.43
BENT "B"	4	31	32.33
BENT "C"	8	56	58.41
<b>TOTAL</b>		<b>97</b>	<b>101.17</b>

# TRENCH DRAIN "B" DETAIL

NOT TO SCALE

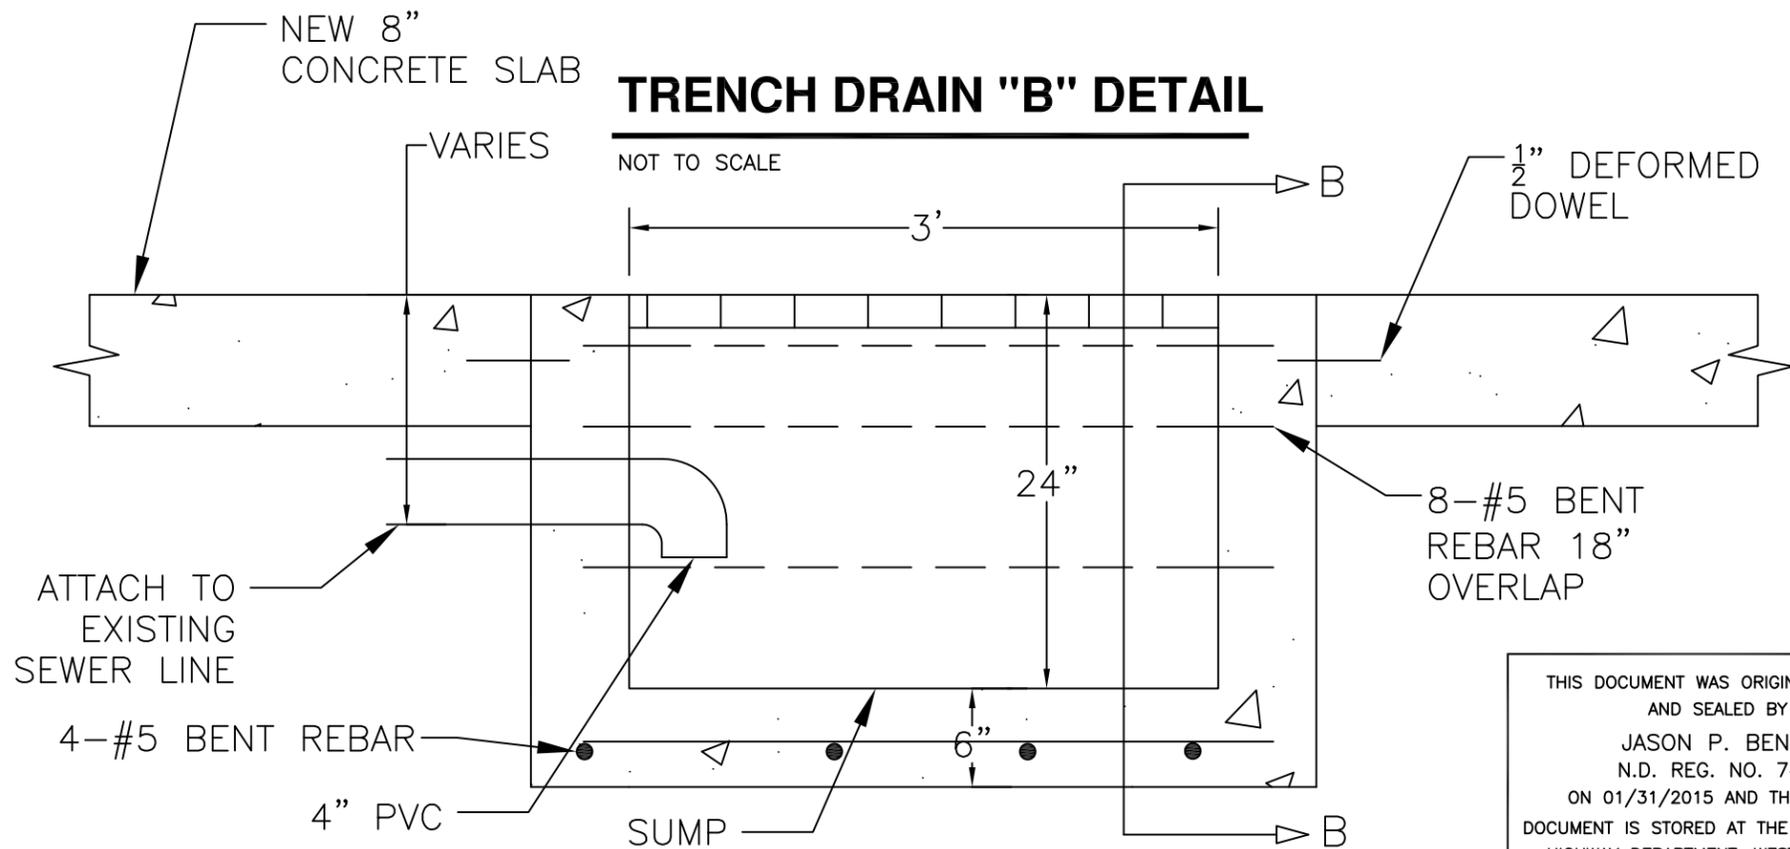


THIS DOCUMENT WAS ORIGINALLY ISSUED AND SEALED BY  
 JASON P. BENSON  
 N.D. REG. NO. 7490  
 ON 01/31/2015 AND THE ORIGINAL DOCUMENT IS STORED AT THE CASS COUNTY HIGHWAY DEPARTMENT, WEST FARGO, ND

CASS COUNTY HIGHWAY DEPARTMENT  
 PROJECT NO. MS1501  
 TRENCH DRAIN DETAILS

# SIDEWALK DETAILS

NOT TO SCALE

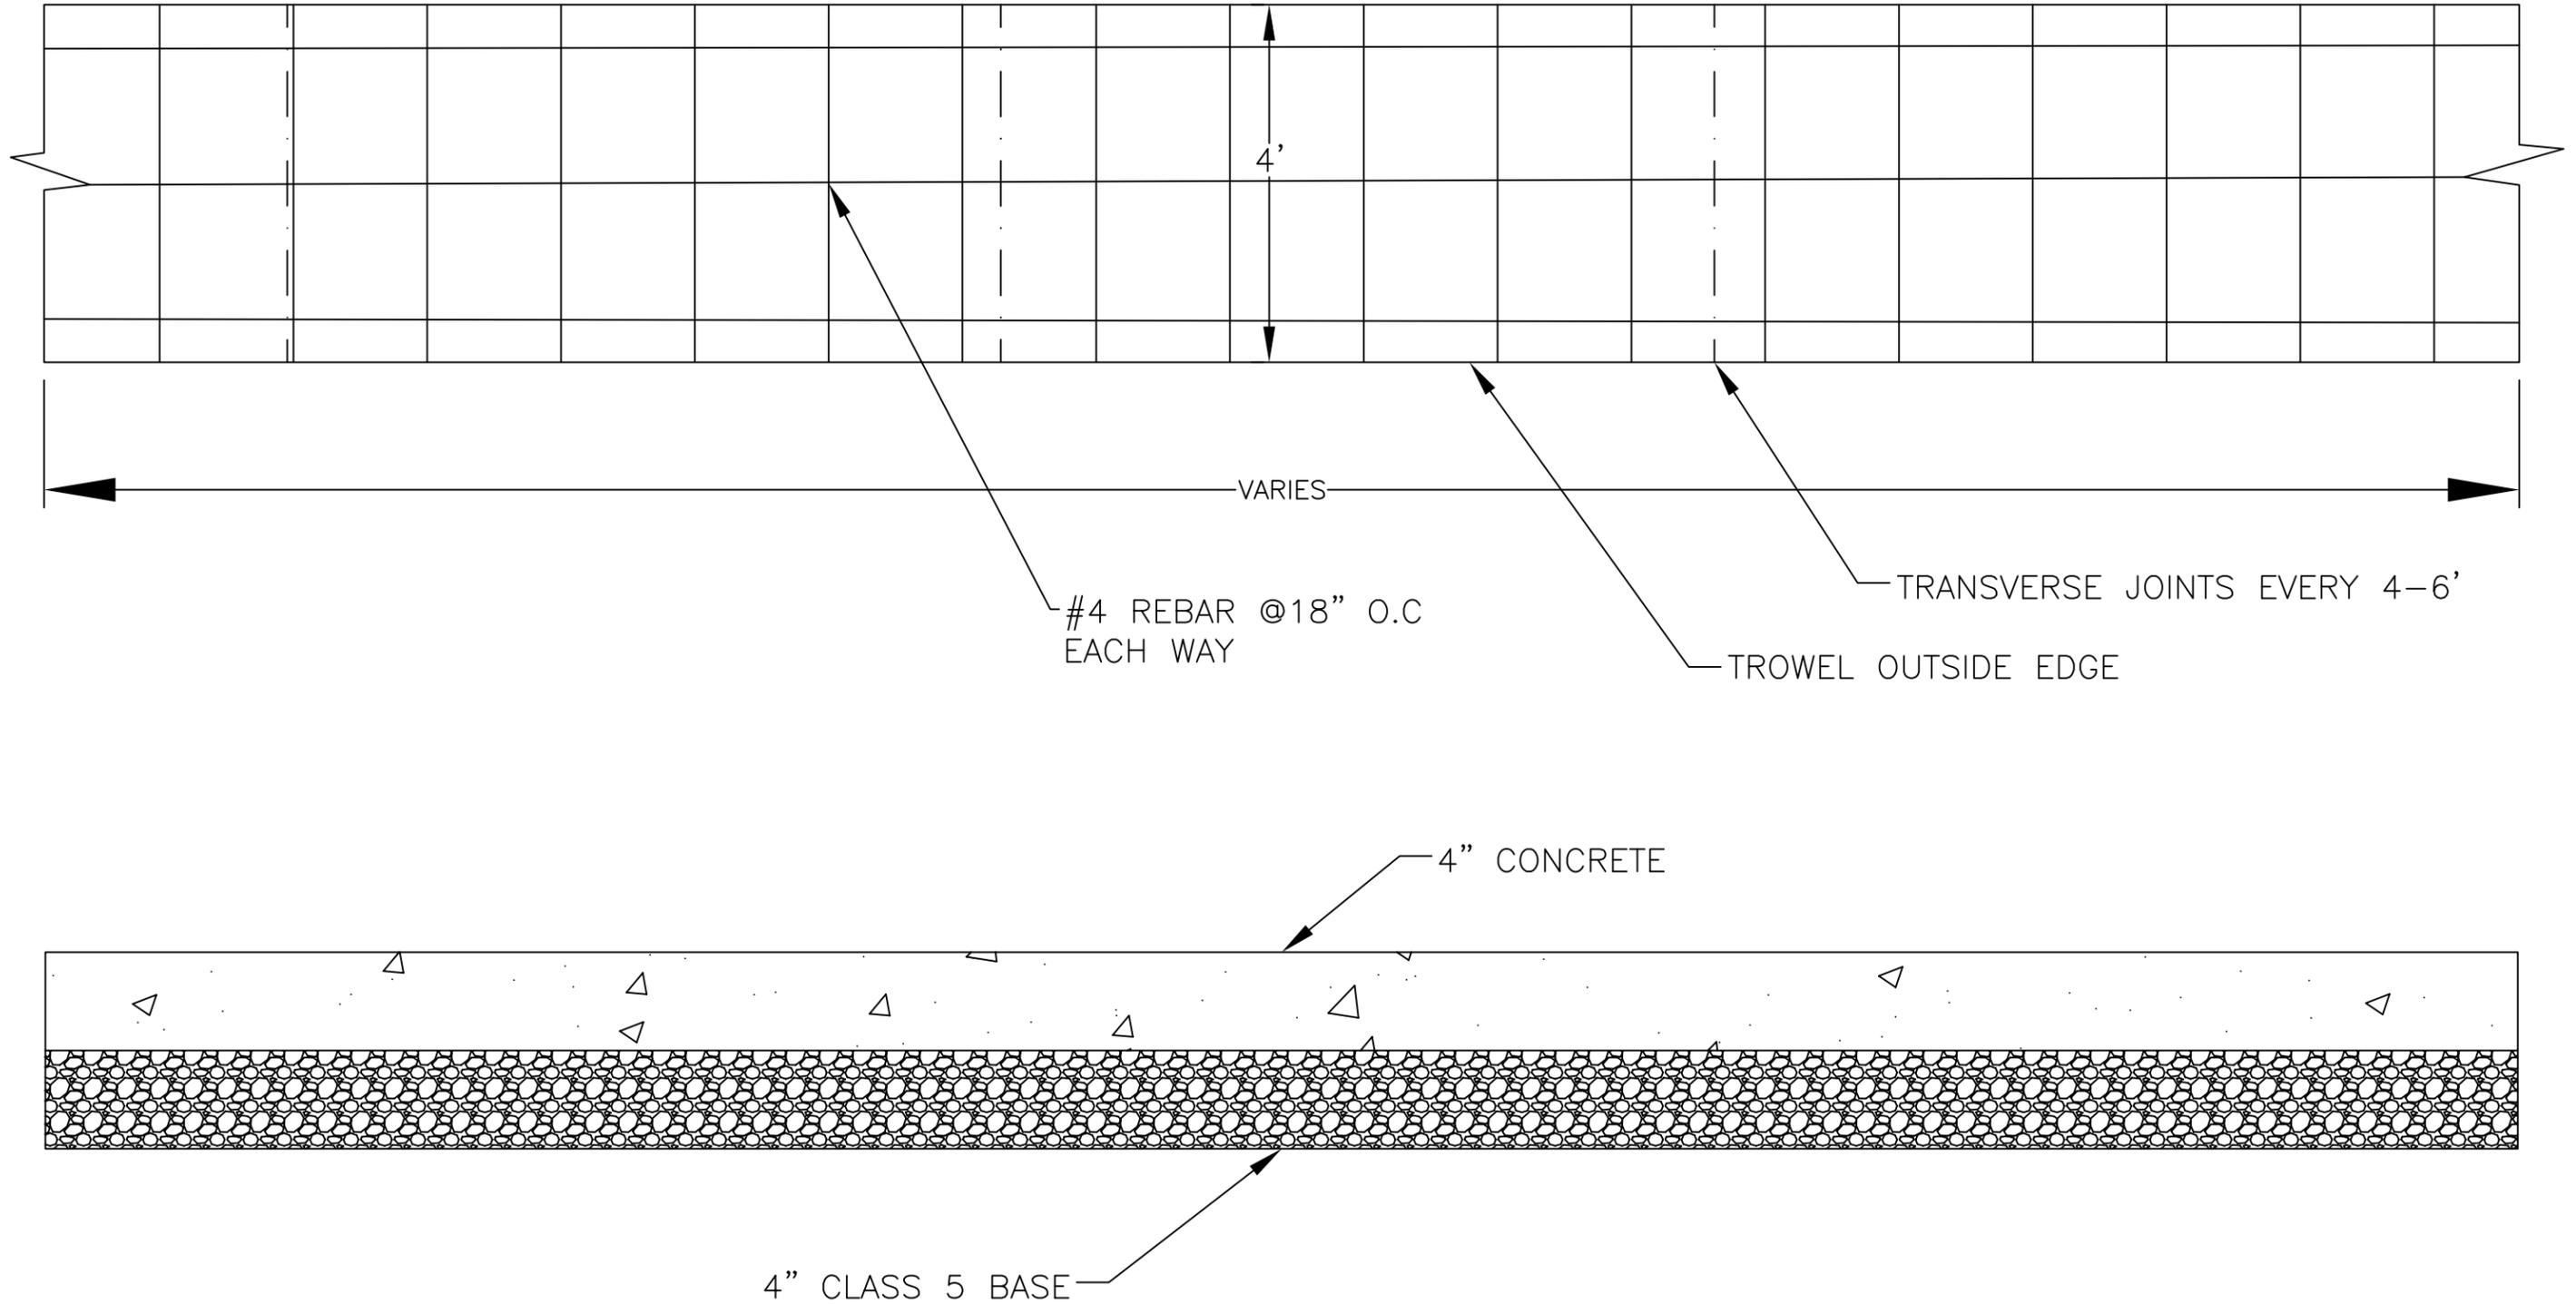


THIS DOCUMENT WAS ORIGINALLY ISSUED  
AND SEALED BY  
JASON P. BENSON  
N.D. REG. NO. 7490  
ON 01/31/2015 AND THE ORIGINAL  
DOCUMENT IS STORED AT THE CASS COUNTY  
HIGHWAY DEPARTMENT, WEST FARGO, ND

CASS COUNTY HIGHWAY DEPARTMENT  
PROJECT NO. MS1501  
SIDEWALK DETAILS


# CURB CUT TRASTIONS

NOT TO SCALE

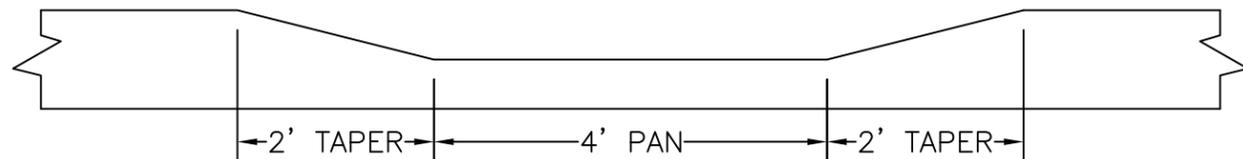


# DRAINAGE PAD

NOT TO SCALE

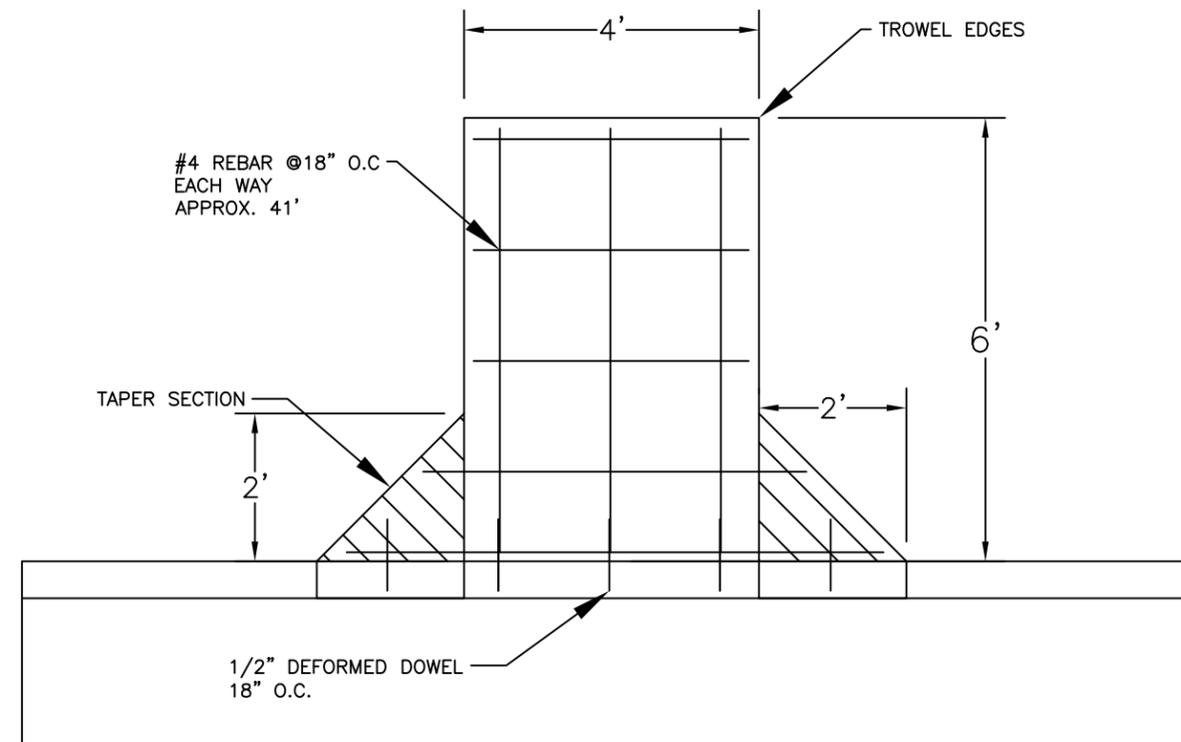

# DRAINAGE PAD TYPICAL SECTION

NOT TO SCALE


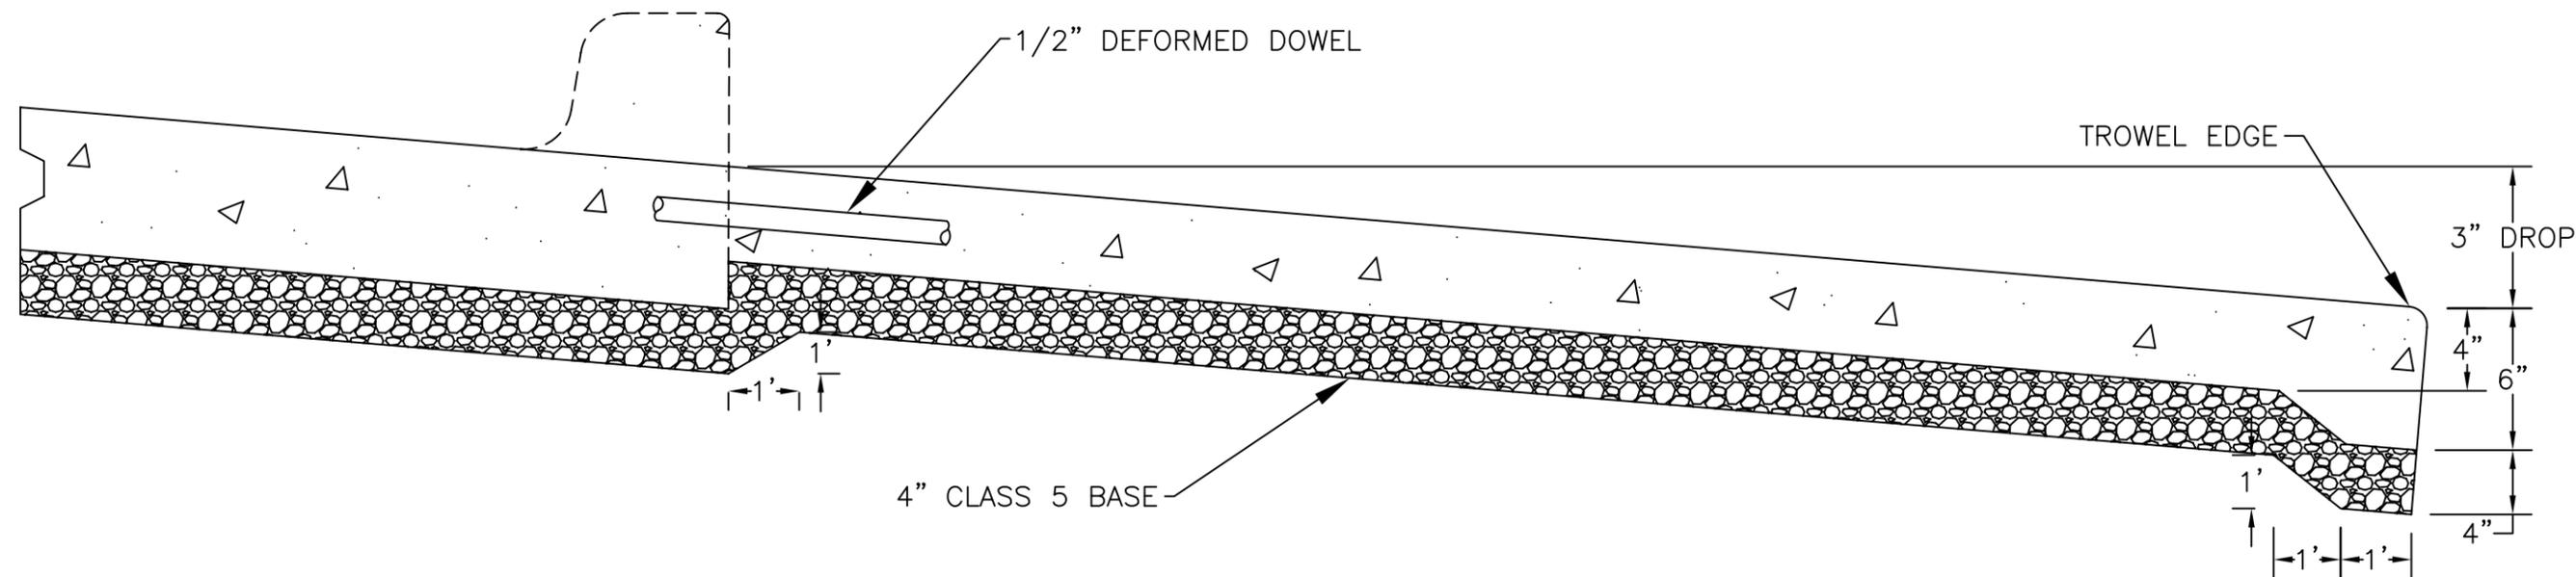


THIS DOCUMENT WAS ORIGINALLY ISSUED AND SEALED BY  
 JASON P. BENSON  
 N.D. REG. NO. 7490  
 ON 01/31/2015 AND THE ORIGINAL DOCUMENT IS STORED AT THE CASS COUNTY HIGHWAY DEPARTMENT, WEST FARGO, ND

CASS COUNTY HIGHWAY DEPARTMENT  
 PROJECT NO. MS1501  
 CURB CUT & DRAINAGE PAD DETAIL

# STANDARD (TYPE II) CURB & GUTTER


NOT TO SCALE

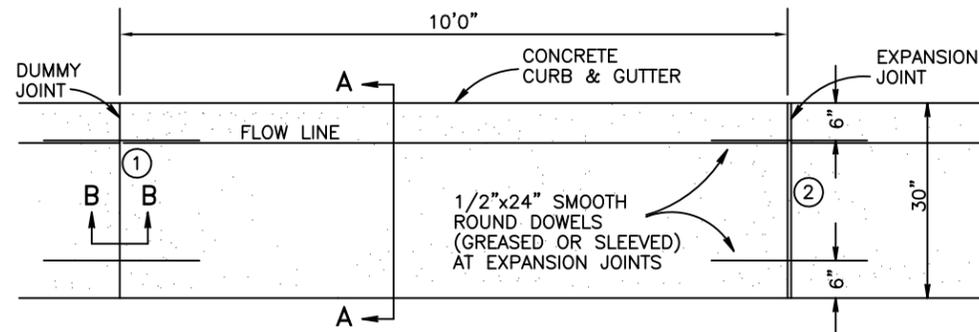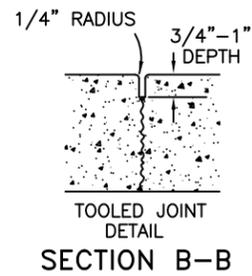

- ① DUMMY JOINT
- (1) PLACE AT 10'0" O.C. FOR ASPHALT PAVING
  - (2) MATCH PANEL SPACING FOR CONCRETE PAVEMENT


- ② 1" EXPANSION JOINTS
- (1) PLACE AT P.C.'S AND HIGH POINTS FOR ASPHALT PAVING
  - (2) MATCH EXPANSION JOINTS ON CONCRETE PAVEMENT

## TYPE II (SEC B)

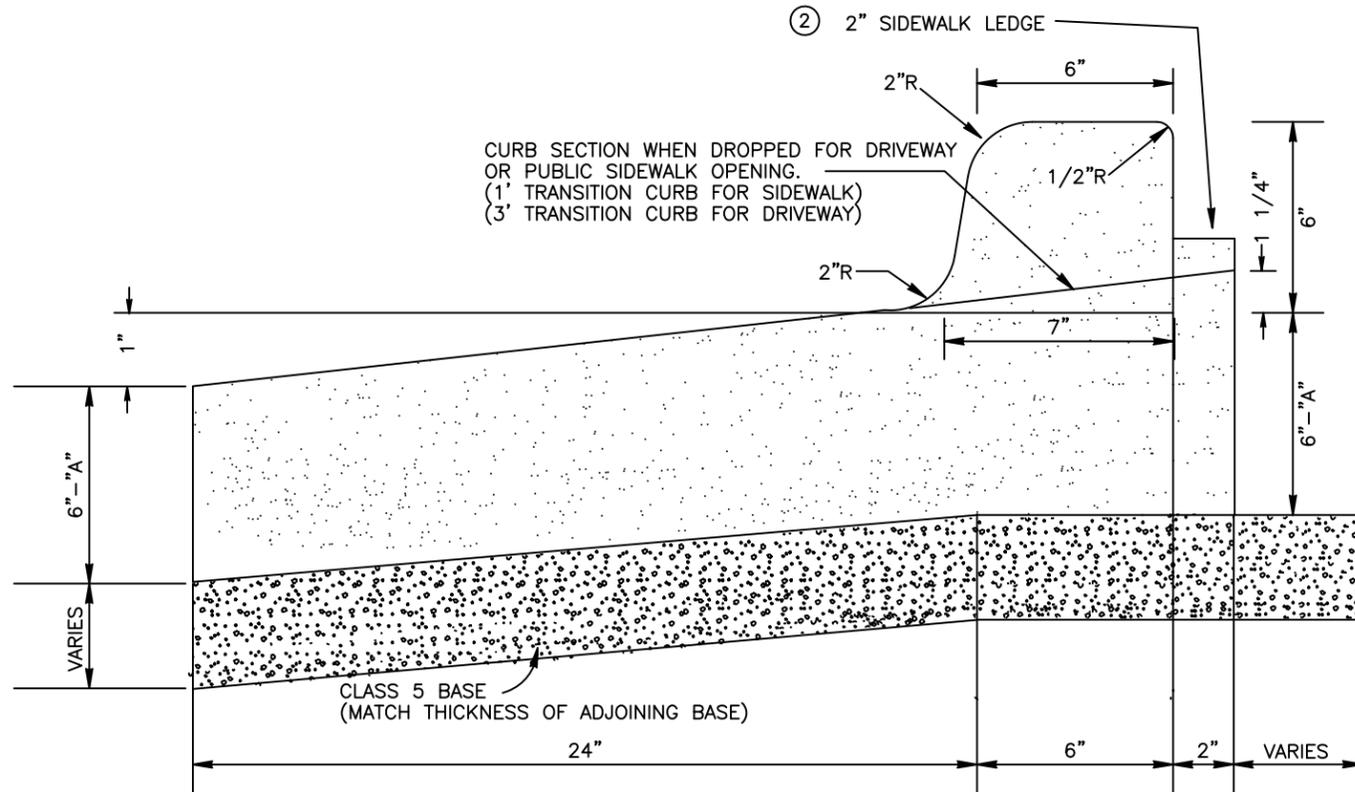

NOTE:  
WHEN INTEGRAL CURB IS INSTALLED DIMENSION "A" SHALL MATCH THE THICKNESS OF THE ADJOINING SLAB.

## TYPE II (SEC A)

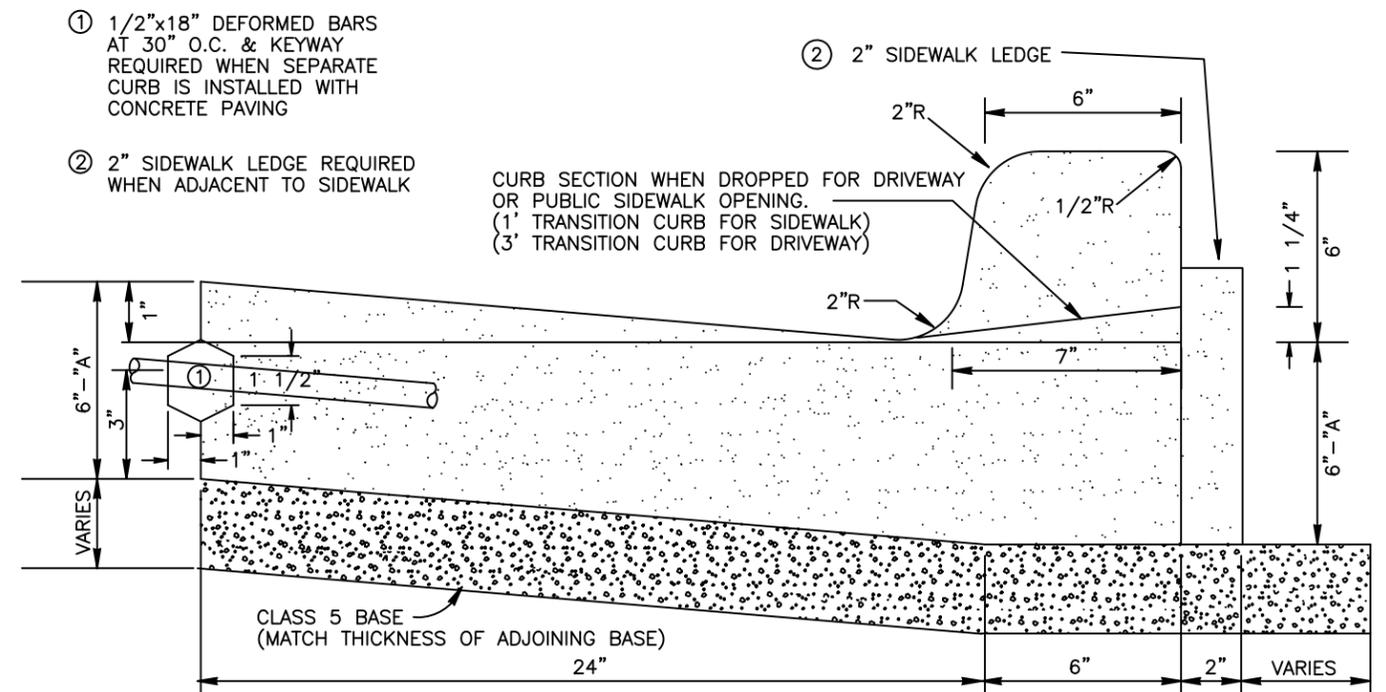


THIS DOCUMENT WAS ORIGINALLY ISSUED AND SEALED BY  
JASON P. BENSON  
N.D. REG. NO. 7490  
ON 01/31/2015 AND THE ORIGINAL DOCUMENT IS STORED AT THE CASS COUNTY HIGHWAY DEPARTMENT, WEST FARGO, ND

CASS COUNTY HIGHWAY DEPARTMENT  
PROJECT NO. MS1501  
CURB AND GUTTER DETAILS


# GUARD POST DETAIL

NOT TO SCALE

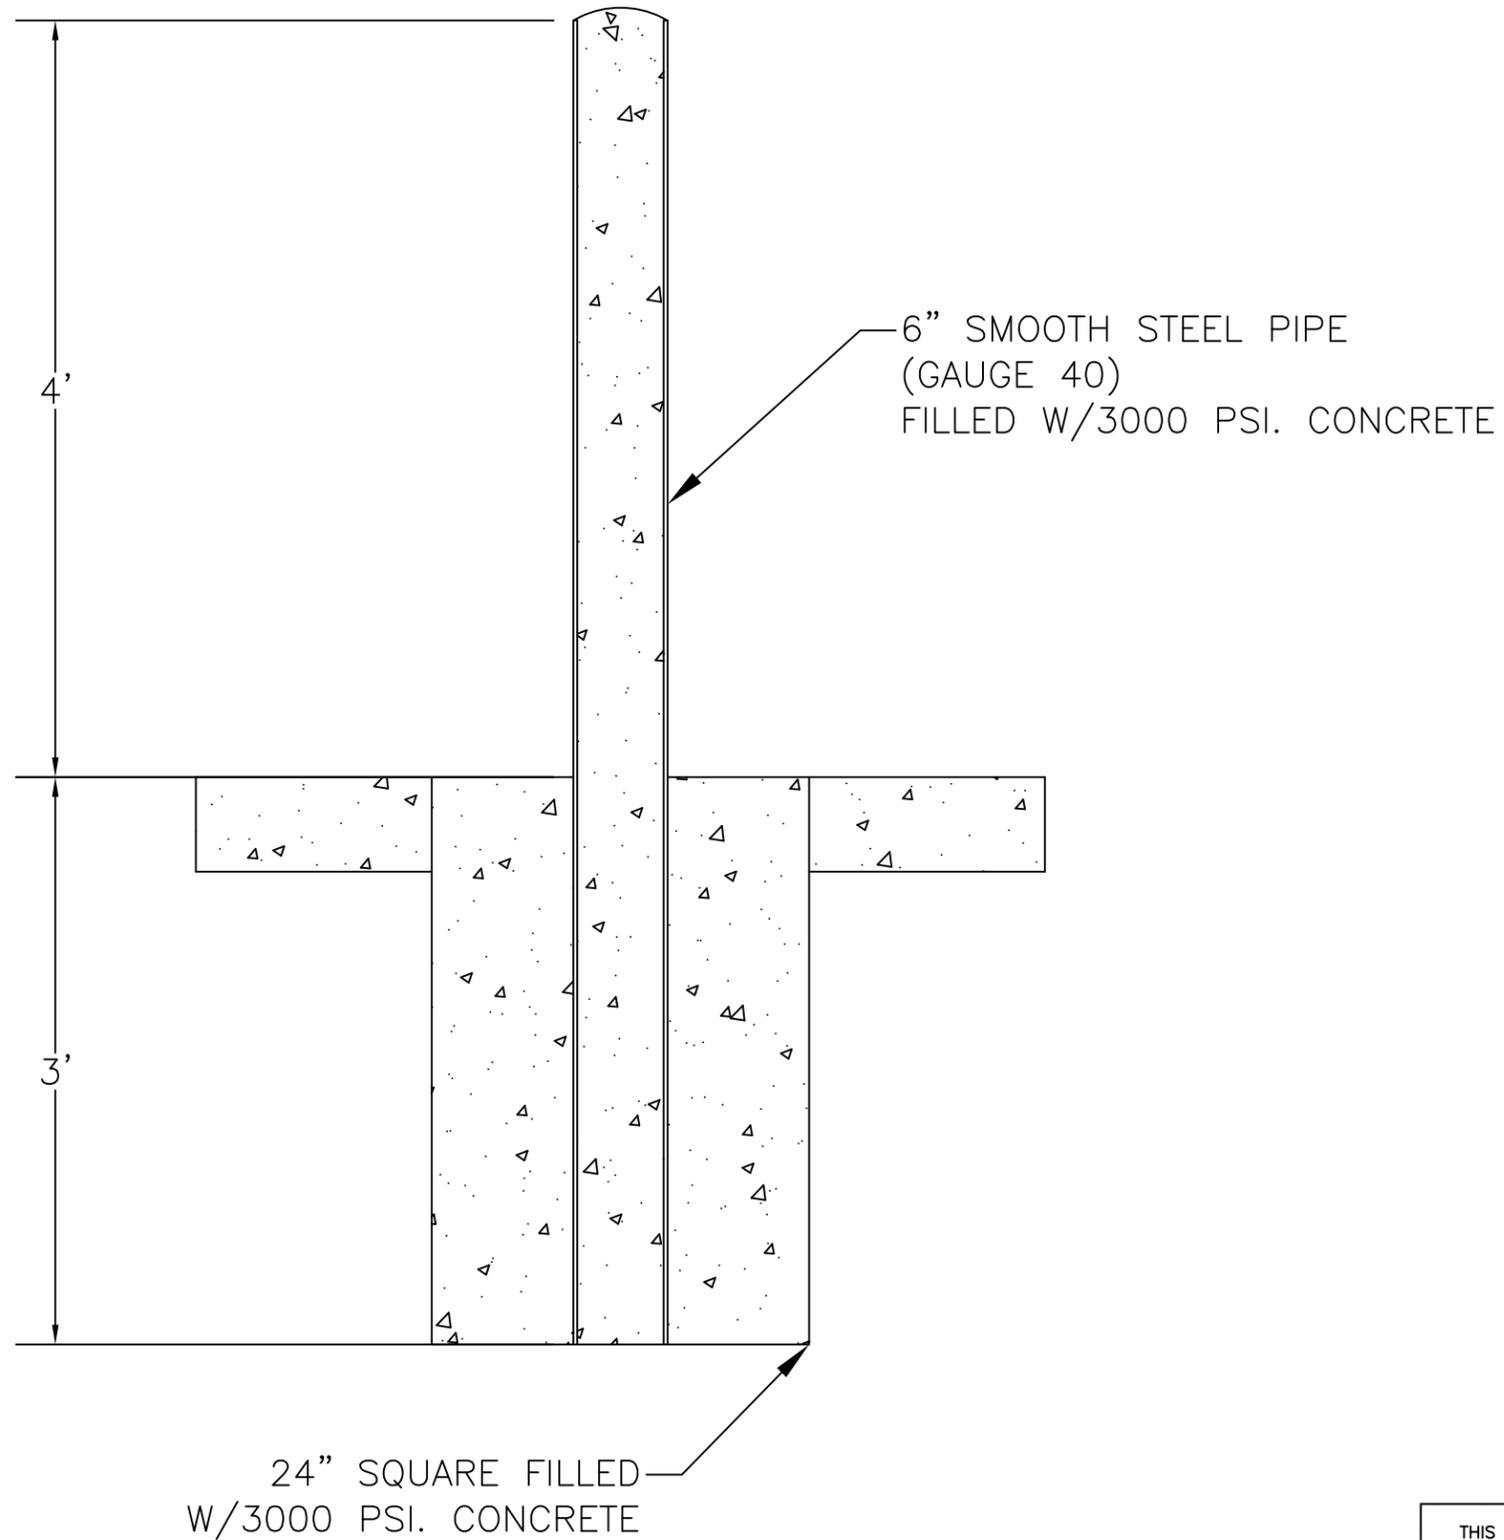

# SEWER PIPE BACKFILL DETAIL

NOT TO SCALE

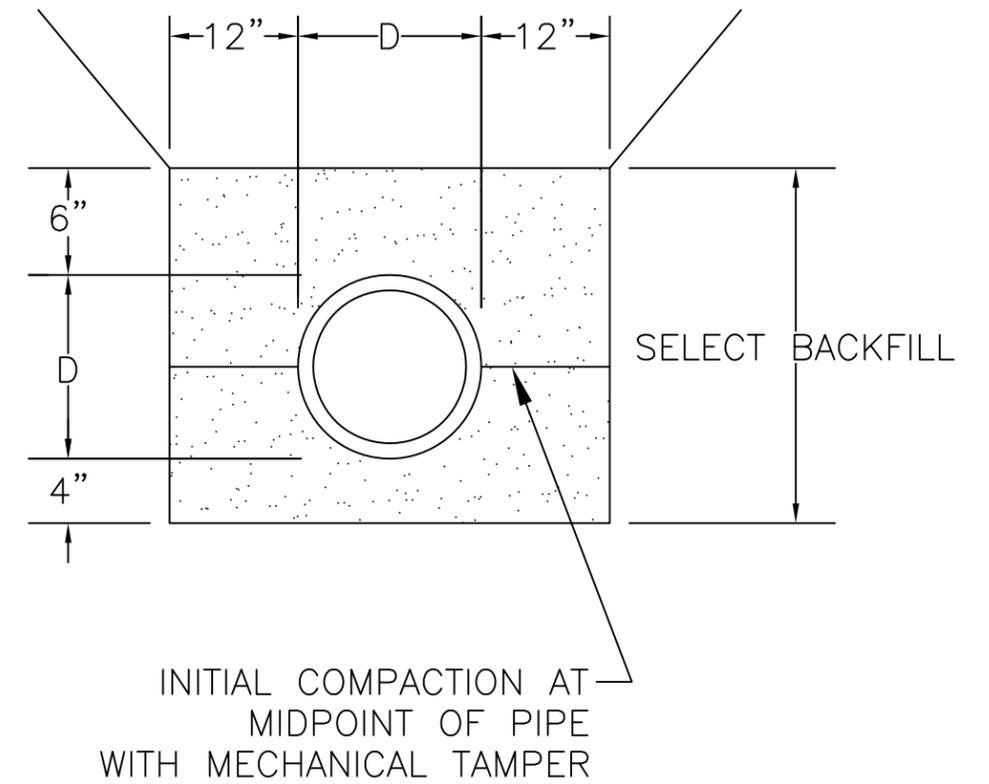

THIS DOCUMENT WAS ORIGINALLY ISSUED  
AND SEALED BY  
JASON P. BENSON  
N.D. REG. NO. 7490  
ON 01/31/2015 AND THE ORIGINAL  
DOCUMENT IS STORED AT THE CASS COUNTY  
HIGHWAY DEPARTMENT, WEST FARGO, ND

CASS COUNTY HIGHWAY DEPARTMENT  
PROJECT NO. MS1501  
GUARD POST / BACKFILL DETAIL

**PROPOSAL**

Note: The envelope containing this proposal should be marked:

**“BID FOR CONCRETE SURFACING AND INCIDENTALS”**, in Cass County.

---

(Proposal of - Name)\_\_\_\_\_

(Address)\_\_\_\_\_

To furnish and deliver all materials and to do and perform all work, in accordance with the Standard Specifications, adopted by North Dakota Department of Transportation October 2014, Standard Drawings currently in effect, and other contract provisions submitted herewith of the North Dakota Department of Transportation except as specifically stated otherwise in the "Special Provisions" contained therein, for the improvement of a certain Public Highway in Cass County, State of North Dakota, on which proposals will be received until 10:00 o'clock A.M., on the 26th day of February 2015, this project being known as Cass County Project Number MS1501.

Not For Bidding

**PROPOSAL**

**COUNTY PROJECT NUMBER:** MS1501

**TYPE:** CONCRETE SURFACING AND INCIDENTALS

To The Chairman:  
Cass County Board of Commissioners  
Fargo, North Dakota

In accordance with the advertisement and notice to bidders from the Cass County Highway Department inviting proposals for the work on the project described above, the Bidder proposes to furnish all materials specified, and perform all work in the manner and at the time prescribed. The Bidder understands the quantities of work shown herein are approximate only, and are subject to increase or decrease. The bidder further understands that all quantities of work, whether increased or decreased, are to be performed at the unit prices proposed herein (except as otherwise provided in the contract documents).

The bid schedule, time for completion, other provisions, and bidder's affidavit follows:

Not For Bidding

## PROPOSAL

## BID SCHEDULE FOR COUNTY PROJECT NUMBER MS1501

BIDDER MUST TYPE OR NEATLY PRINT UNIT PRICES IN NUMERALS, MAKE EXTENSIONS FOR EACH ITEM, AND TOTAL, DO NOT CARRY UNIT PRICES FURTHER THAN THREE (3) DECIMAL PLACES.

Spec. No.	Item No.	Description	Unit & Approx. Qty.	Unit Price		Amount	
				\$\$\$\$	000	\$\$\$\$	000
103	001	Contract Bond	LS 1.0				
202	002	Curb & Gutter Removal	LF 49.0				
202	003	Wash Bay Removals	LS 1.0				
202	004	Fuel Pump Concrete Removal	SY 80.0				
203	005	Topsoil	CY 80.0				
210	006	Select Backfill	TON 20.0				
550	007	Wash Bay 8IN Reinf. Concrete Pvmt. CI AE	SY 255.0				
550	008	8IN Reinf. Concrete Pvmt. CI AE	SY 1,898.0				
702	009	Mobilization	LS 1.0				
708	010	Seeding-Hydro Mulch	SY 483.3				

**PROPOSAL**

**BID SCHEDULE FOR COUNTY PROJECT NUMBER MS1501**

BIDDER MUST TYPE OR NEATLY PRINT UNIT PRICES IN NUMERALS, MAKE EXTENSIONS FOR EACH ITEM, AND TOTAL, DO NOT CARRY UNIT PRICES FURTHER THAN THREE (3) DECIMAL PLACES.

Spec. No.	Item No.	Description	Unit & Approx. Qty.	Unit Price		Amount	
				\$\$\$\$	000	\$\$\$\$	000
722	011	Wash Bay Drain "A"	EA 1.0				
722	012	Wash Bay Drain "B"	EA 1.0				
722	013	Adjust Gate Valve Box	EA 1.0				
748	014	Curb and Gutter	LF 435.0				
750	015	Curb Cut Drainage Slab Reinf. Concrete 4IN	SY 10.0				
750	016	Sidewalk Reinf Concrete 4IN	SY 20.0				
990	017	Guard Post-Permanent	EA 4.0				

TOTAL = \$ \_\_\_\_\_

RECEIPT OF ADDENDUMS

NO. 1 \_\_\_\_\_

NO. 2 \_\_\_\_\_

NO. 3 \_\_\_\_\_

**PROPOSAL**

**COUNTY PROJECT NUMBER:** MS1501

**TYPE:** CONCRETE SURFACING AND INCIDENTALS

**TIME FOR COMPLETION:**

The undersigned Bidder agrees, if awarded the contract, to prosecute the work with sufficient forces and equipment to complete the contract work within the allowable time specified as follows:

**WORKING DAY CONTRACT:**   N/A   working days, counted as provided in Standard Specification No. 108.06. Working days will be counted from   N/A   or from the actual date on which on-site work is started, whichever is earlier.

**COMPLETION DATE CONTRACT:** August 31, 2015 provided however, that a minimum of N/A working days, counted as provided in Standard Specification No. 108.04, are guaranteed for the performance of the work. Working days will be counted from N/A or from the actual date on which onsite work is started, whichever is earlier.

Not For Bidding

**PROPOSAL**

**COUNTY PROJECT NUMBER:** MS1501

**TYPE:** CONCRETE SURFACING AND INCIDENTALS

**CONTRACT EXECUTION:**

The undersigned Bidder agrees, if awarded the contract, to execute the contract form and furnish a contract bond within ten days, as determined by N.D.C.C Section 1-02-15, after date of notice of tentative award, in accordance with the provisions of Sections 103.05 and 103.06 of the Standard Specifications.

**AFFIDAVIT:**

STATE OF \_\_\_\_\_

) ss.

COUNTY OF \_\_\_\_\_

The undersigned bidder, being duly sworn, does depose and say that he/she is an authorized representative

Of \_\_\_\_\_

Of \_\_\_\_\_, a

\_\_\_\_ Individual    \_\_\_\_ Partnership    \_\_\_\_ Joint Venture    \_\_\_\_ Corporation

and that the said bidder has examined and carefully prepared its bid from the plans and specifications and has checked the same in detail before submitting said proposal or bid; and that the said bidder or its agents, office, or employees have not, either directly or indirectly, entered into any agreement, participated in any collusion, or otherwise taken any action in restraint of free competitive bidding in connection with this proposal or bid.

\_\_\_\_\_,

Title \_\_\_\_\_

Bidder must sign on this line

Subscribed and sworn to  
before me this day

\_\_\_\_\_  
Type or Print Signature

\_\_\_\_\_ County, \_\_\_\_\_  
State

\_\_\_\_\_  
Notary Public

My commission expires \_\_\_\_\_